


① LOWER LEVEL DEMOLITION PLAN
1/4" = 1'-0"

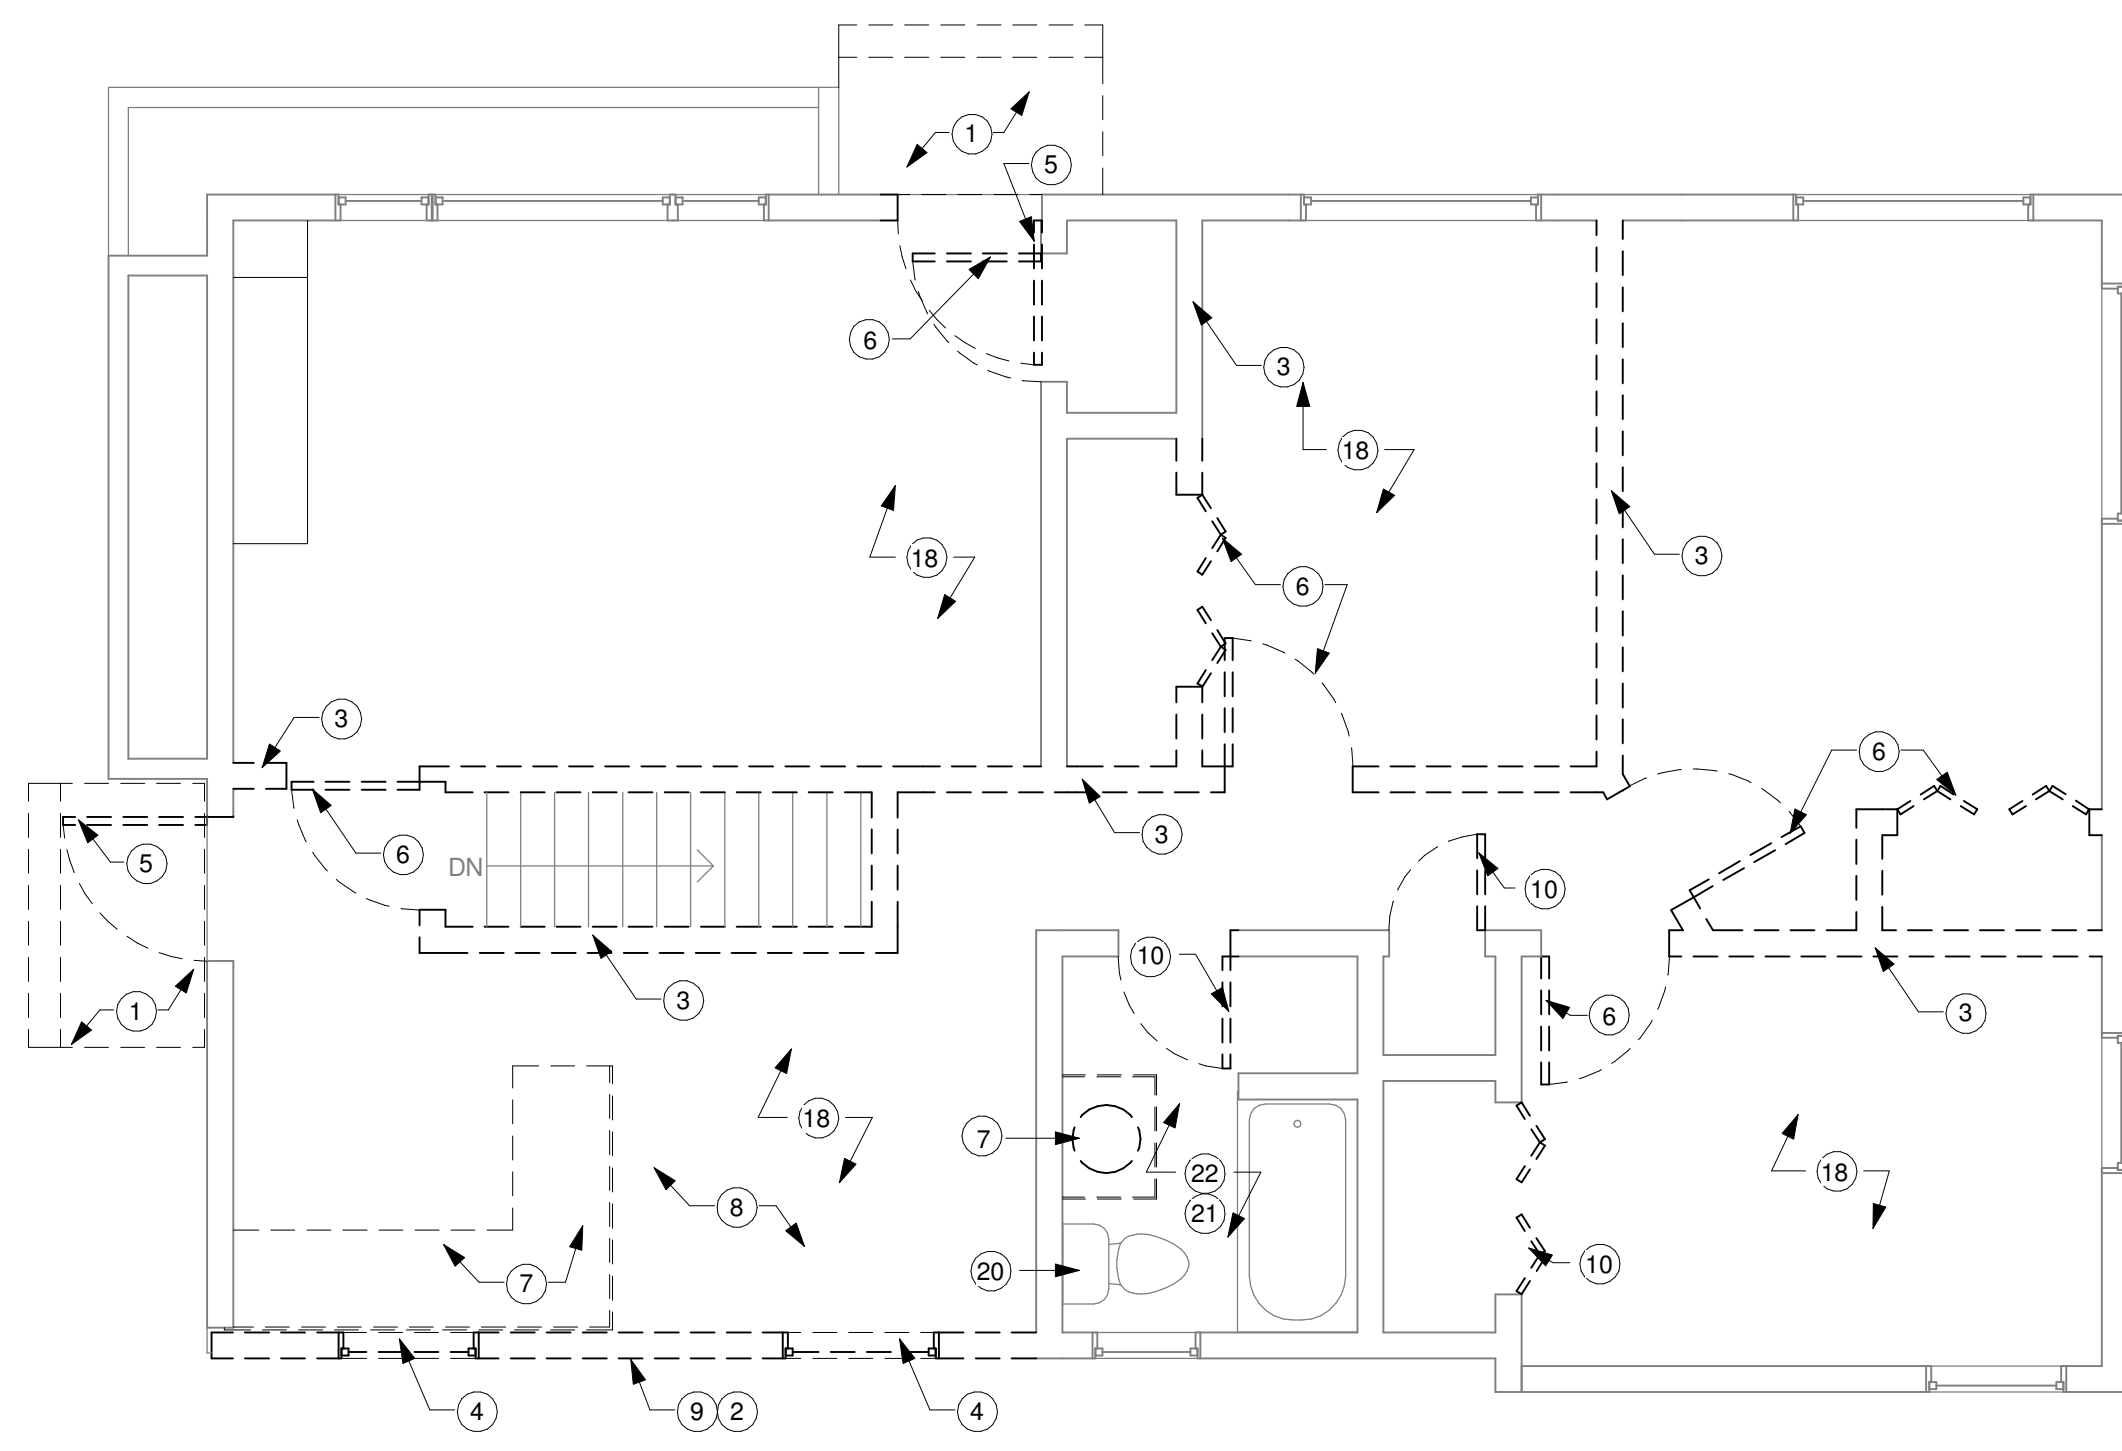


② MAIN FLOOR DEMOLITION PLAN
1/4" = 1'-0"

GENERAL NOTES:

- ① DISCONNECT ALL ELECTRICAL WIRING BEFORE DEMOLITION
- ② DISCONNECT AND CAP ALL EXISTING PLUMBING

DEMOLITION NOTES:

- ① REMOVE CONCRETE STOOP AND STEP(S)
- ② REMOVE EXTERIOR WOOD FRAMED WALL
- ③ REMOVE INTERIOR WOOD FRAMED WALL
- ④ REMOVE WINDOW, FRAME AND ASSOCIATED PARTS
- ⑤ REMOVE EXTERIOR DOOR, FRAME AND ASSOCIATED PARTS
- ⑥ REMOVE INTERIOR DOOR, FRAME AND ASSOCIATED PARTS
- ⑦ REMOVE CABINETY
- ⑧ REMOVE VINYL FLOORING
- ⑨ REMOVE SIDING, SALVAGE FOR RE-INSTALLATION ON SOUTH FACADE, PREP FOR NEW SIDING TO MATCH
- ⑩ REMOVE INTERIOR DOOR AND PREP OPENING FOR NEW DOOR
- ⑪ REMOVE EXISTING FLOOR TILE, FIELD VERIFY IF ASBESTOS AND REMOVE AS PER GOV'T CODES
- ⑫ REMOVE EXISTING BLOCK WALL AND PREP FOR NEW EGRESS WINDOW AND WELL
- ⑬ REMOVE AND DISPOSE OF WATER HEATER
- ⑭ REMOVE AND DISPOSE OF FURNACE
- ⑮ REMOVE AND REINSTALL LAUNDRY TUB, AS NEEDED
- ⑯ REMOVE WASHER AND/OR DRYER, BY OWNER
- ⑰ REMOVE CEILING TILE TO FLOOR JOISTS ABOVE
- ⑱ REMOVE BASE THROUGHOUT AND PREP FOR NEW WOOD BASE
- ⑲ DISCONNECT AND DISPOSE OF AC UNIT, VERIFY DISPOSAL WITH OWNER
- ⑳ REMOVE TOILET, SALVAGE FOR REINSTALLATION
- ㉑ REMOVE AND DISPOSE OF PLASTIC WALL TILE, PREP WALL FOR NEW PAINT
- ㉒ REMOVE AND DISPOSE OF EXISTING VINYL FLOORING, PREP FLOOR FOR NEW FINISHES

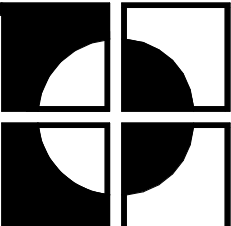

RUST ARCHITECTS, P.A.
 4744 WASHINGTON SQ
 WHITE BEAR LAKE
 MINNESOTA, 55110
 PHONE (651) 428-1913
 FAX (651) 428-7561

I hereby certify that this plan, specification, or report was prepared by me, or under my direct supervision and that I am a duly Licensed Architect under the laws of the State of Wisconsin.
 William E. Rust
 Date: _____ License No. _____

**CITY OF WHITE BEAR LAKE
 RAMBLER REVOLUTION
 3790 MCKNIGHT ROAD
 WHITE BEAR LAKE, MN**

DRAWN BY: JAR
 CHECKED BY: WER
 PROJECT NO: RA10019
 PRINT DATE: 01-14-11

REVISIONS	
#	DATE: