
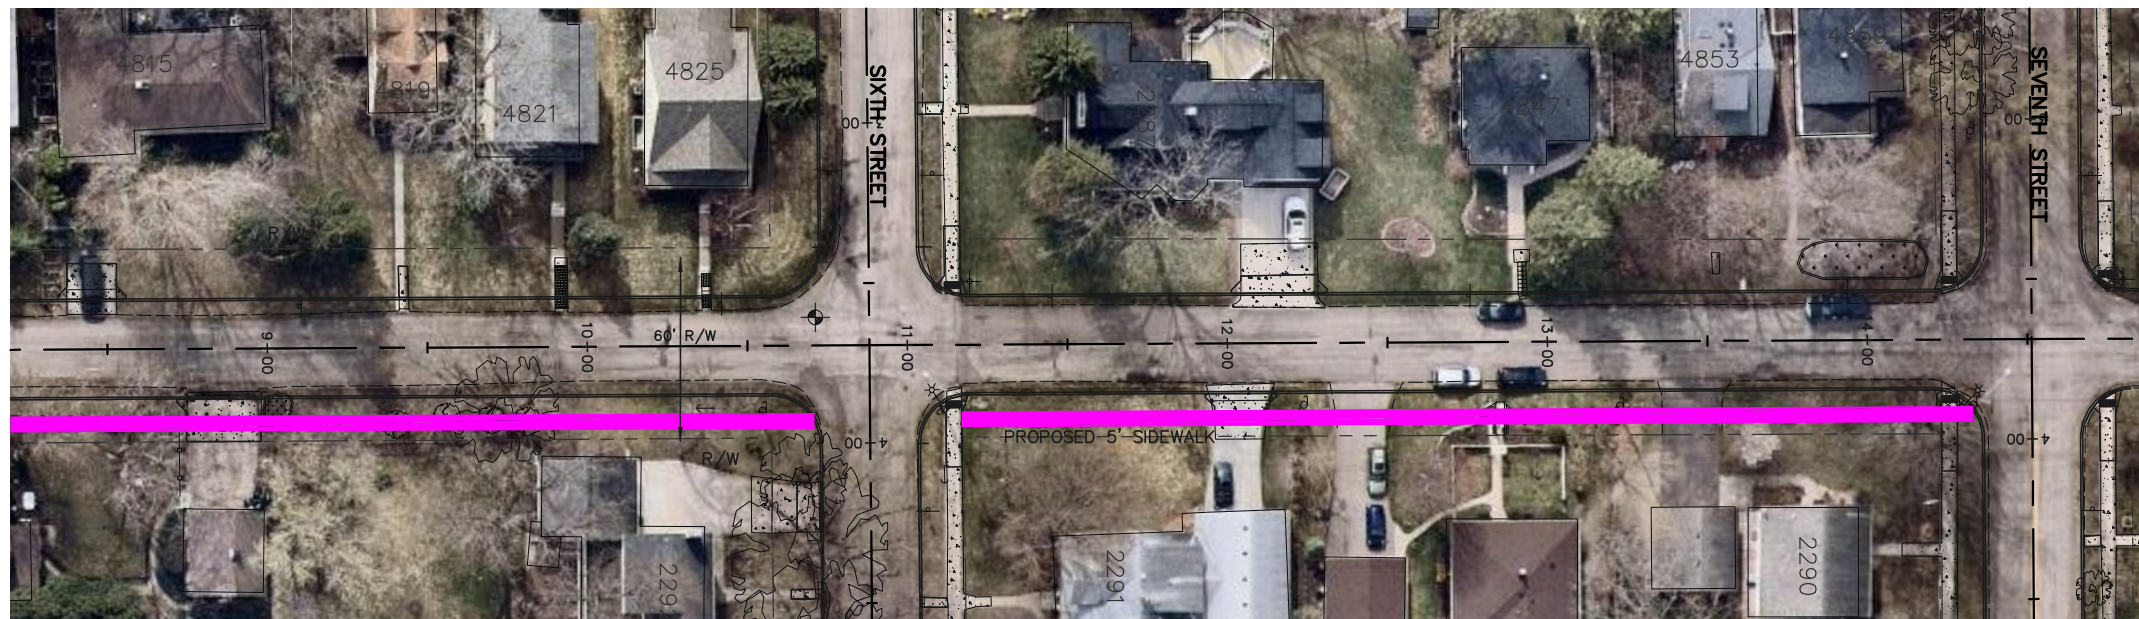
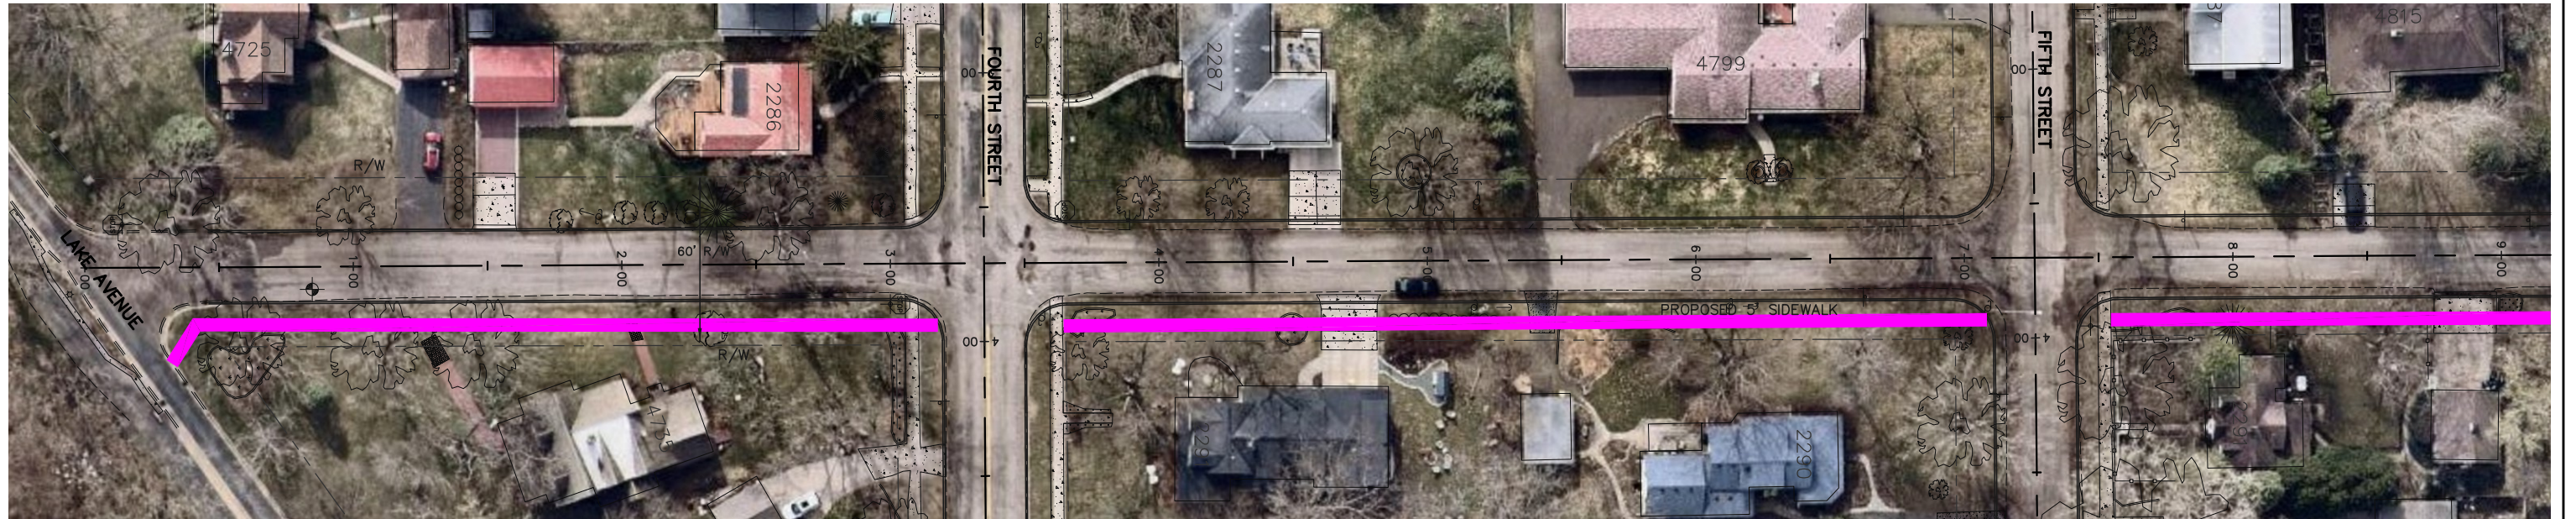


MOREHEAD AVENUE

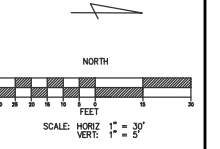

MOREHEAD AVENUE
LAKE AVENUE NORTH TO 7TH STREET
26' - 30' FACE TO FACE

60' R.O.W.			
BOULEVARD varies	DRIVING 13' - 15'	DRIVING 13' - 15'	BOULEVARD varies
26' - 30' F-F		5' SIDEWALK	
2.50% SLOPE		2.50% SLOPE	

CITY OF WHITE BEAR LAKE
ENGINEERING DEPARTMENT
4701 HIGHWAY 61
WHITE BEAR LAKE
MINNESOTA 55110-3227
(651) 429-8531 FAX (651) 429-8500

PROPOSED SIDEWALK MOREHEAD AVENUE

PROJECT MAP
CITY PROJECT NO. 19-01



EXHIBIT 11